


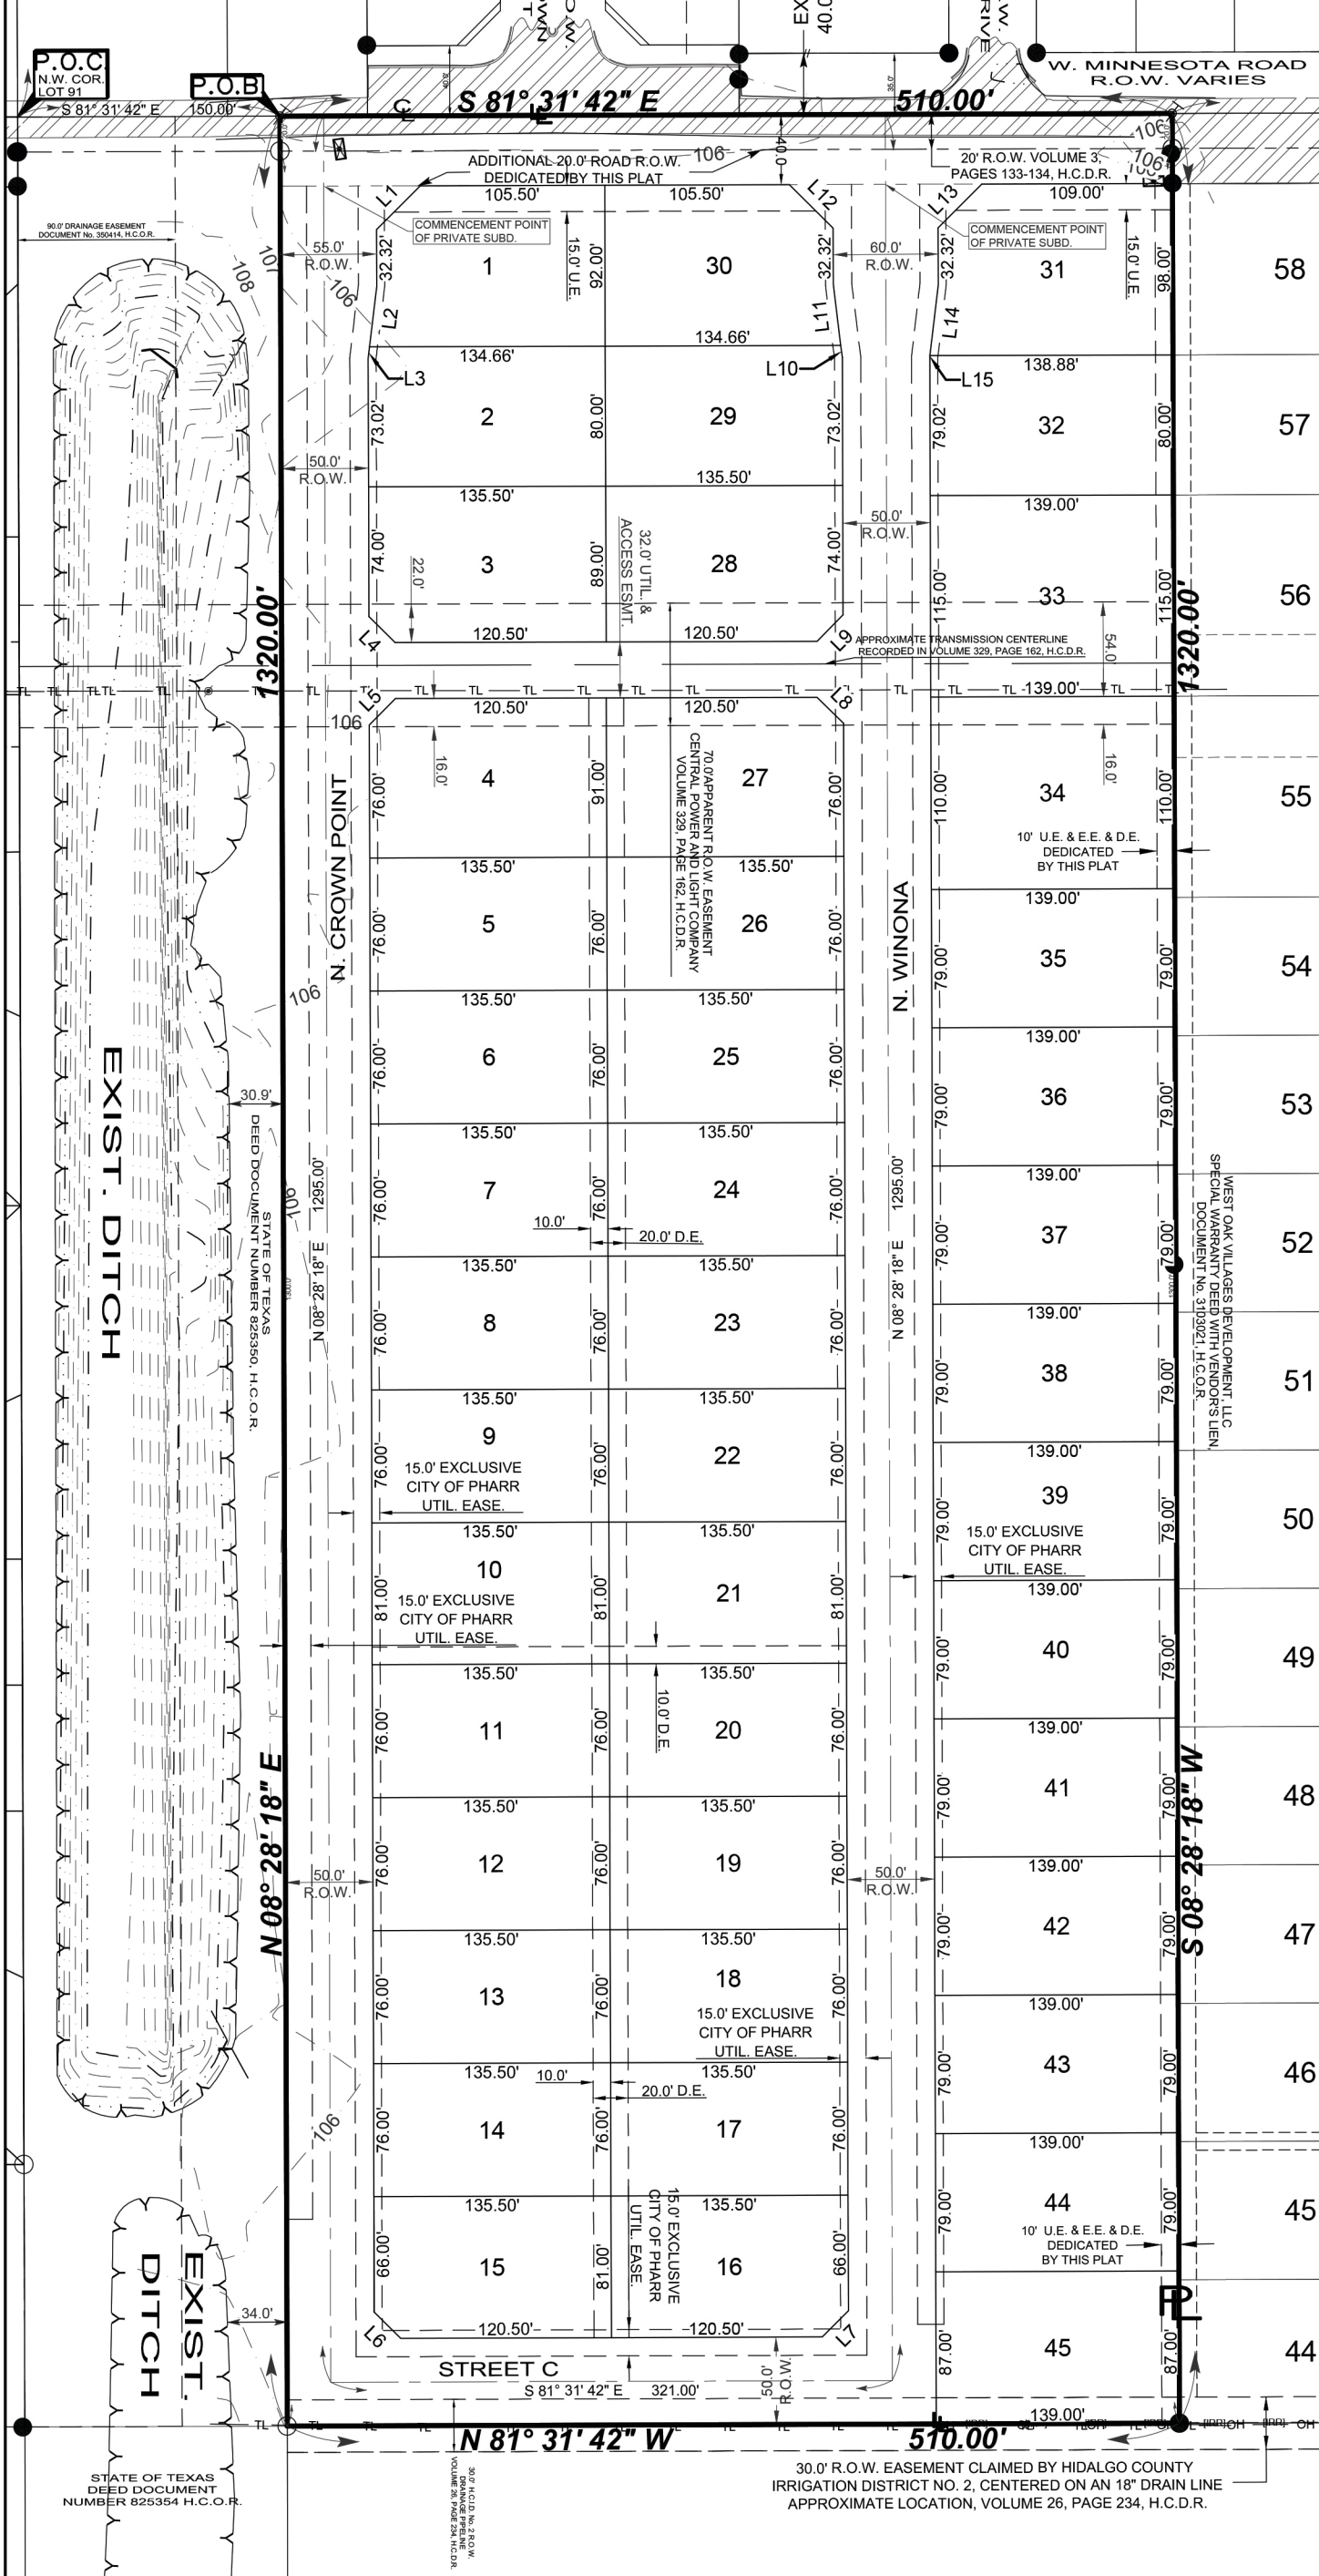

IRRIG
F
N.W.
UTIL
UTIL
F
N.
S.
S.
N.

WEST OAK VILLAGES DEVELOPMENT, LLC
SPECIAL WARRANTY DEED WITH VENDOR'S LIEN
DOCUMENT NO. 3103021, H.C.O.R.

30.0' R.O.W. EASEMENT CLAIMED BY HIDALGO COUNTY
IRRIGATION DISTRICT NO. 2, CENTERED ON AN 18" DRAIN LINE
APPROXIMATE LOCATION, VOLUME 26, PAGE 234, H.C.D.R.

30.0' R.O.W. EASEMENT
VOLUME 26, PAGE 234, H.C.D.R.

STATE OF TEXAS
DEED DOCUMENT
NUMBER 825354 H.C.O.R.